

ANNEX D Boardwalk Concept Plans

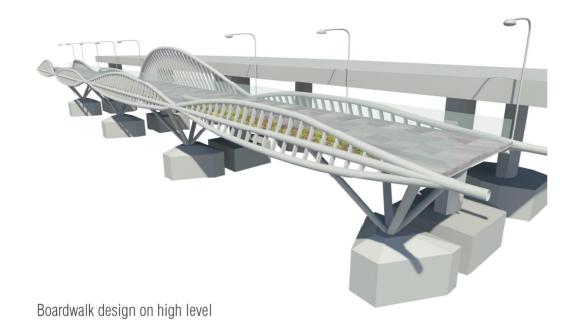

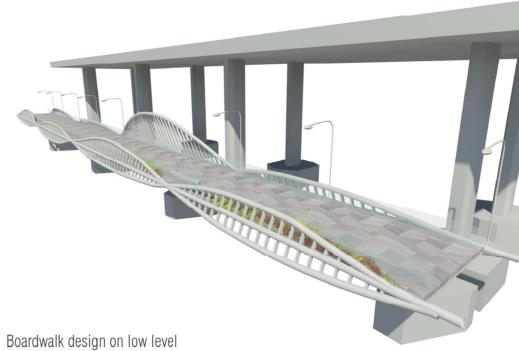





60341972/SORR/411

SHEET NUMBER

PROPOSED BOARDWALK OPTION 1A ENVISAGED APPEARANCE

SHEET TITLE

PROJECT NO. 60341972

CONTRACT NO. CE 41/2014 (HY)

KEY PLAN ^{余引面}

METRES

DIMENSION UNIT 尺寸早位

STATUS

SCALE N.T.S.

₩ 学们	DATE 日期	DESCRIPTION 內容描述	CHK. 複枚

ISSUE/REVISION



BOARDWALK UNDERNEATH ISLAND EASTERN CORRIDOR - INVESTIGATION



土木工程拓展署
Civil Engineering and
Development Department


AECOM Asia Company Ltd.

CONSULTANT 工程編開公司


www.aecom.com

SUB-CONSULTANTS 分列工程期間公司



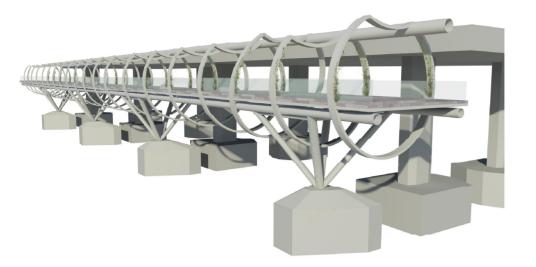

Boardwalk design on high level

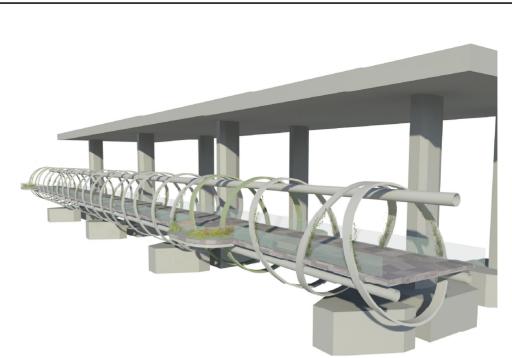


Boardwalk design on low level





Plot File by: CHENQ2 2015/6/15 PATH P:/Projects/60341972/DRAWI

Trellis design on part of the boardwalk

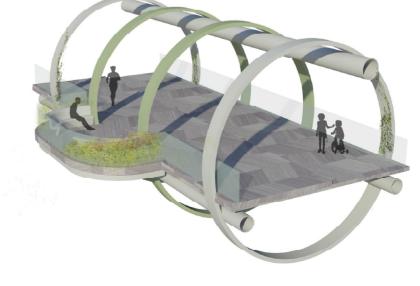

Viewing platform design on part of the boardwalk

60341972/SORR/412

SHEET NUMBER

PROPOSED BOARDWALK OPTION 1B ENVISAGED APPEARANCE

SHEET TITLE

PROJECT NO. 60341972

CONTRACT NO. CE 41/2014 (HY)

KEY PLAN ^{余引面}

METRES

STATUS

SCALE N.T.S.

WR 勤	DATE 日期	DESCRIPTION 內容損要	CHK 複数

ISSUE/REVISION



AECOM Asia Company Ltd. www.aecom.com

AECOM


BOARDWALK UNDERNEATH ISLAND EASTERN CORRIDOR - INVESTIGATION

PROJECT

SUB-CONSULTANTS 分列工程期間公司

ÉEDD 土木工程拓展署 Civil Engineering and Development Departmen

CONSULTANT 工程編開公司

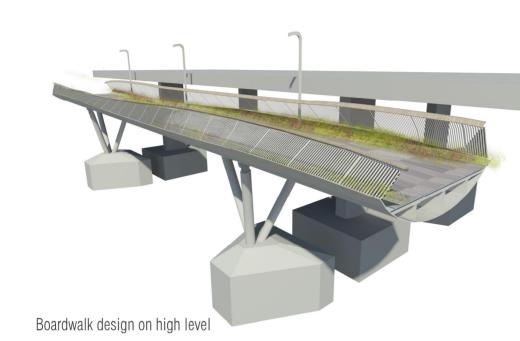







Seating design on part of the boardwalk

60341972/SORR/413

SHEET NUMBER

PROPOSED BOARDWALK OPTION 1C ENVISAGED APPEARANCE

SHEET TITLE

PROJECT NO. 60341972

CONTRACT NO. CE 41/2014 (HY)

KEY PLAN ^{余引面}

N.T.S.

METRES

STATUS

SCALE

WR 街	DATE 日期	DESCRIPTION 內容描述	CHK. 複数

AECOM

BOARDWALK UNDERNEATH ISLAND EASTERN CORRIDOR - INVESTIGATION

CEDD 土木工程拓展署 Civil Engineering and Development Department

PROJECT

CONSULTANT 工程編開公司

AECOM Asia Company Ltd. www.aecom.com

SUB-CONSULTANTS 分列工程期間公司

ISSUE/REVISION

FROZEN WAVE Theme 'WAVING & FLOATING SPACE'

TYPE OF SPACE	H A R D S C A P E	SOFTSCA
B O A R D W A L K	<image/>	PORTABLE TREE PLANTING
	<image/> <image/>	PORTABLE SHRUB PLANTIGN
	<image/>	ANDSCAPE BERM
O P E N S P A C E	<image/> <image/> <image/>	AESTHETIC PLANTING ALONG THE PEDESTRIAN

Plot





PROJECT _{項目}

BOARDWALK UNDERNEATH - INVESTIGATION

CLIENT 業主



CONSULTANT 工程網問公司

AECOM Asia Company Ltd. www.aecom.com

SUB-CONSULTANTS 分判工程範疇公司

ISSUE/REVISION

VR 修訂	DATE 日朝	DESCRIPTION 內容損要	CHK. 複模
-			
4			
-			

+			
VR 修訂	DATE 日朝	DESCRIPTION 内容描要	CHK. 複枝

+			
VR 修訂	DATE 日朝	DESCRIPTION 内容描要	CHK. 複枝

+			
	DATE	DESCRIPTION	0.11/
「「「「「「」」	DATE 日朝	DESCRIPTION 内容描要	CHK. 複枝

-			
I/R	DATE	DESCRIPTION	CHK.
律訂	日期	内容規要	複模

I/R	DATE	DESCRIPTION	CHK.
修訂	日期	內容損要	複枝

+			
I/R	DATE	DESCRIPTION	CHK.
修訂	日期	内容規要	複模

/R	DATE	DESCRIPTION	CHK.
町	日期	內容損要	複枝

階段

US	

	111111	
JS		

SCALE 比例

KEY PLAN 集引編

N.T.S.

PROJECT NO. 项目编辑

60341972

CONTRACT NO. 合約編號

CE 41/2014 (HY)

SHEET TITLE 重新名明

PROPOSED BOARDWALK OPTION 1A HARD AND SOFT LANDSCAPE TREATMENTS


SHEET NUMBER 副紙编號

60341972/SORR/501

DIMENSION UNIT 尺寸單位

METRES

'DANCING CIRCLE' Theme 'LAYERING EXPERIENCES'

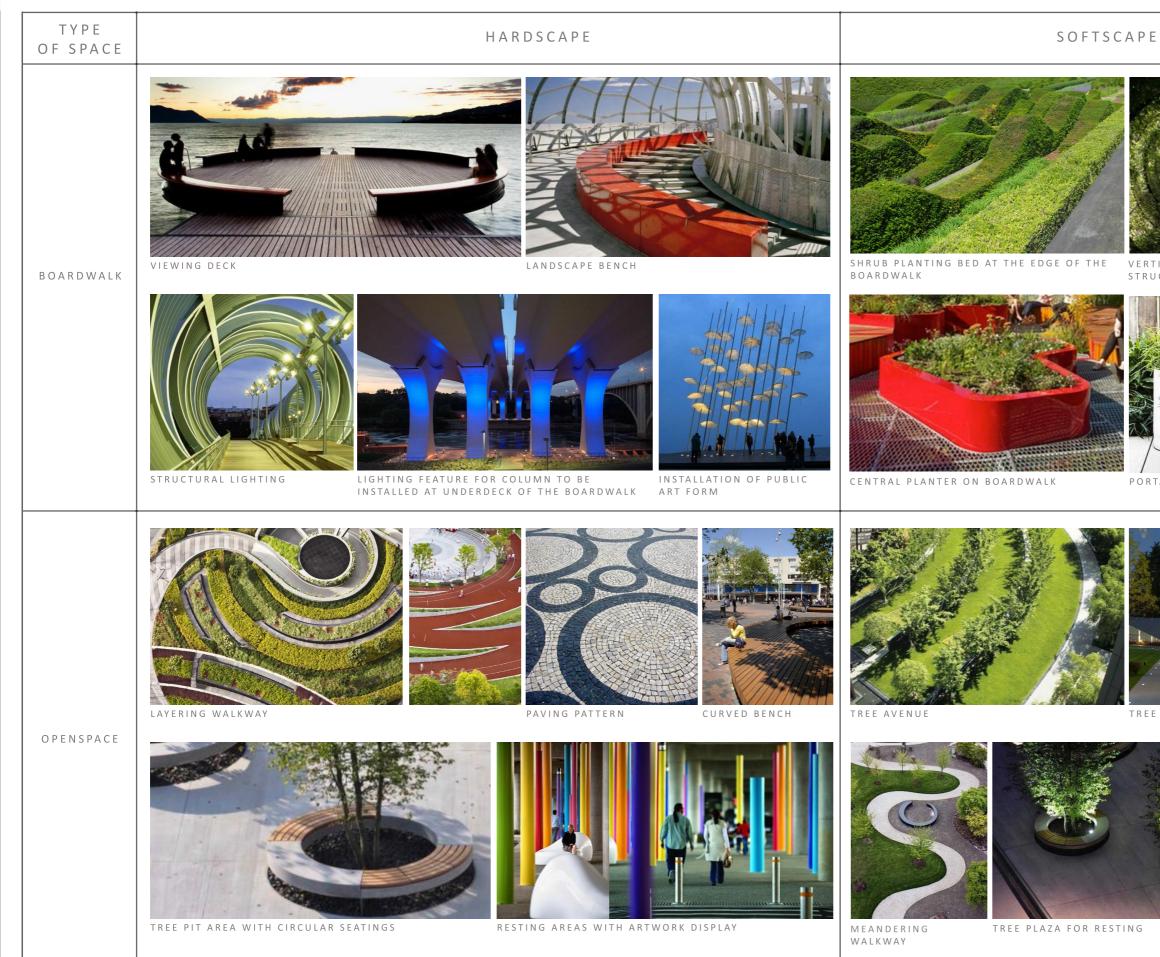

Plot





VERTICAL GREENING ON STRUCTURE







TREE HIGHLIGHTING



AECOM

PROJECT

BOARDWALK UNDERNEATH ISLAND EASTERN CORRIDOR - INVESTIGATION



CEDD 土木工程拓展署 CEDD Civil Engineering and Development Department

AECOM Asia Company Ltd. www.aecom.com

SUB-CONSULTANTS 分判工程顧問公司

ISSUE/REVISION

I/R	DATE 日期	DESCRIPTION 内容描要	CHK. 複枝
+			

VR	DATE	DESCRIPTION	СНК
御町	日期	内容調要	複模

+			
VR 修訂	DATE 日朝	DESCRIPTION 内容描要	CHK. 複枝

I/R	DESCRIPTION	CHK.

I/R	DATE	DESCRIPTION	CHK.
修訂	日期	內容規要	複枝

R	DATE	DESCRIPTION	CHK.
	日期	內容損要	複枝

名目

		DESCRIPTION	СНК.
1	日期	内容捕要	複枝
		内容捕要	
TUS			

SCALE 比例

DIMENSION UNIT

METRES

KEY PLAN 송해물

N.T.S.

PROJECT NO.

CONTRACT NO.

60341972

CE 41/2014 (HY)


SHEET TITLE 副新名明

PROPOSED BOARDWALK OPTION 1B HARD AND SOFT LANDSCAPE TREATMENTS

SHEET NUMBER

60341972/SORR/502

'MOVING BOAT' Theme

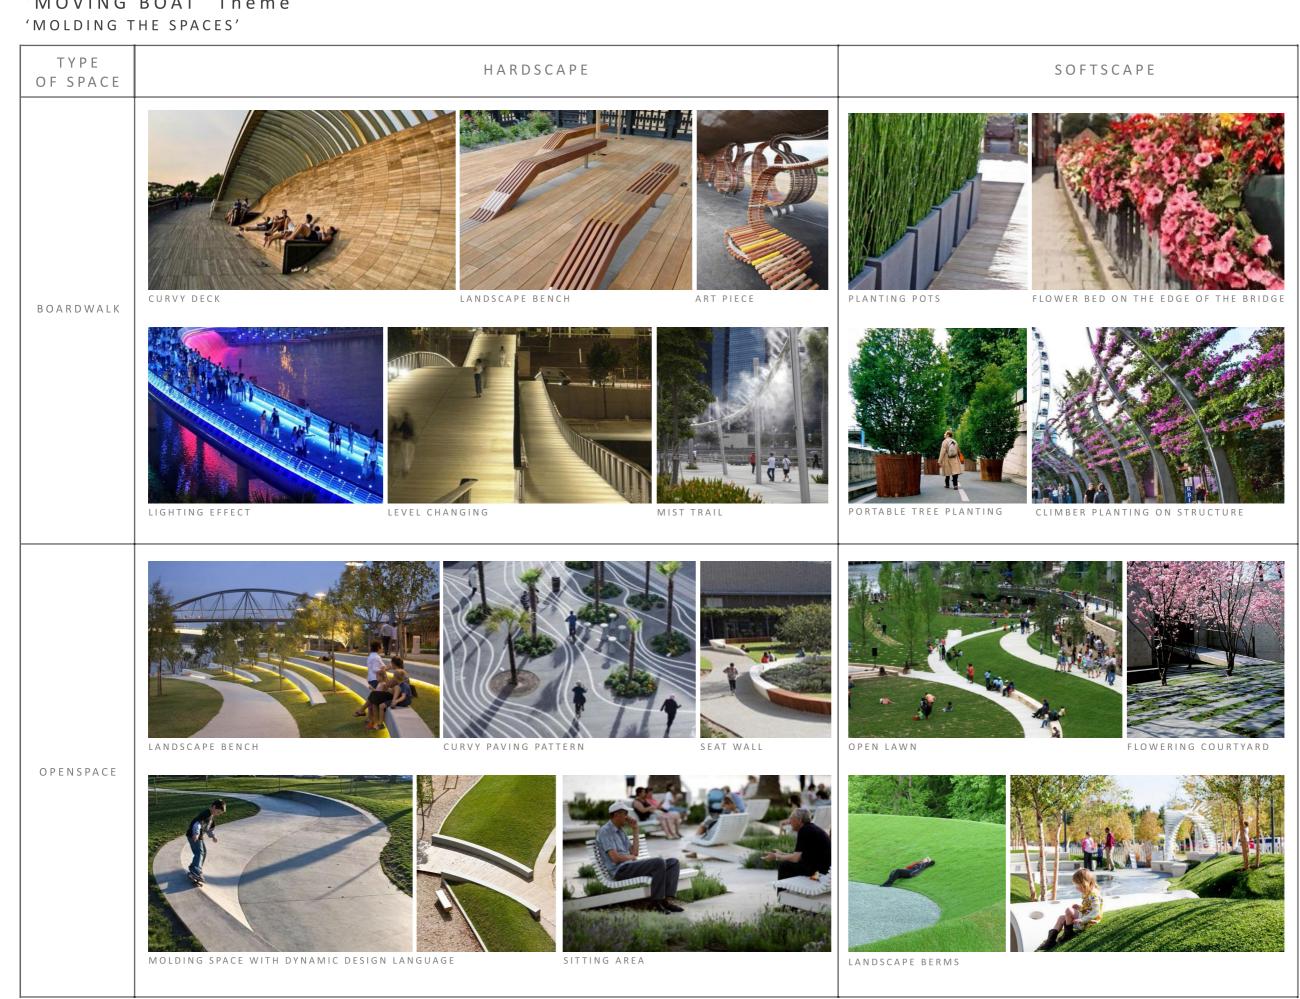

8

XUCM jects/6 File by: H P:\Pro

Plot



PROJECT

BOARDWALK UNDERNEATH ISLAND EASTERN CORRIDOR - INVESTIGATION

CLIENT ^{集主}



CEDD 土木工程拓展署 Civil Engineering and Development Department

AECOM Asia Company Ltd. www.aecom.com

SUB-CONSULTANTS 分判工程期間公司

ISSUE/REVISION

VR 修訂	DATE 日朝	DESCRIPTION 內容損要	CHK. 複模
-			
4			
-			

+			
I/R			CHK
御町	日期	内容損要	複枝

+			
VR 修訂	DATE 日朝	DESCRIPTION 内容描要	CHK. 複枝

+			
VR 修訂	DATE 日朝	DESCRIPTION 内容描要	CHK. 複枝

+			
I/P	DATE	DESCRIPTION	СНК
御町	DATE 日朝	DESCRIPTION 内容描要	CHK. 複枝

I/R	DATE	DESCRIPTION	CHK.
律訂	日期	內容損要	複模

/R		DESCRIPTION 內容損要	CHK.
----	--	---------------------	------

間段

	DATE	DESCRIPTION	CHK.
	日朝	內容損要	複枝
,	TUS		

SCALE 比例 N.T.S.

DIMENSION UNIT

METRES

KEY PLAN 索引圖

PROJECT NO. 项目编辑

60341972

CONTRACT NO.

CE 41/2014 (HY)

SHEET TITLE 副新名明

PROPOSED BOARDWALK OPTION 1C HARD AND SOFT LANDSCAPE TREATMENTS

SHEET NUMBER

60341972/SORR/503