

# ANNEX M


## Enhanced Boardwalk Scheme



- LEGEND :**
- PROPOSED BOARDWALK
  - PROPOSED MOVABLE BRIDGE
  - PROPOSED LIFT
  - WORKS LIMIT
  - PROPOSED DOLPHIN
  - EXISTING DOLPHIN TO BE MODIFIED
  - PROPOSED SUBSTRUCTURE

Pen Table : K:\STANDARD\MICROSTATION\PLT\MEL.TBL  
 Plot Driver : K:\91640 Boardwalk under IEC\CAD Admin\MEL\_91640\_A3\_BW.PLT  
 Plot File by : taniching  
 12/9/2020 5:09:39 PM

Rev	Amendment	By	CHK.	App.	Date
Client					
<b>土木工程拓展署</b> Civil Engineering and Development Department					
Meinhardt Infrastructure and Environment Limited 邁進基礎環境工程顧問有限公司					
Project					
<b>PWP ITEM NO. 7873TH            BOARDWALK UNDERNEATH            ISLAND EASTERN CORRIDOR -            DESIGN AND CONSTRUCTION</b>					
Title					
<b>GENERAL LAYOUT PLAN</b>					
(SHEET 1 OF 2)					
Drawn	CML	Checked	TC	Approved	DL
Scale	1:1000 (A3) 1:2000 (A3)	CAD File No.	91640-D-GL-0001.dgn	First Issued	xx/x/2020
Drawing No.					Rev.
© Copyright Reserved 版權所有 不得翻印					<b>91640/D/GL/0001</b> <b>A</b>

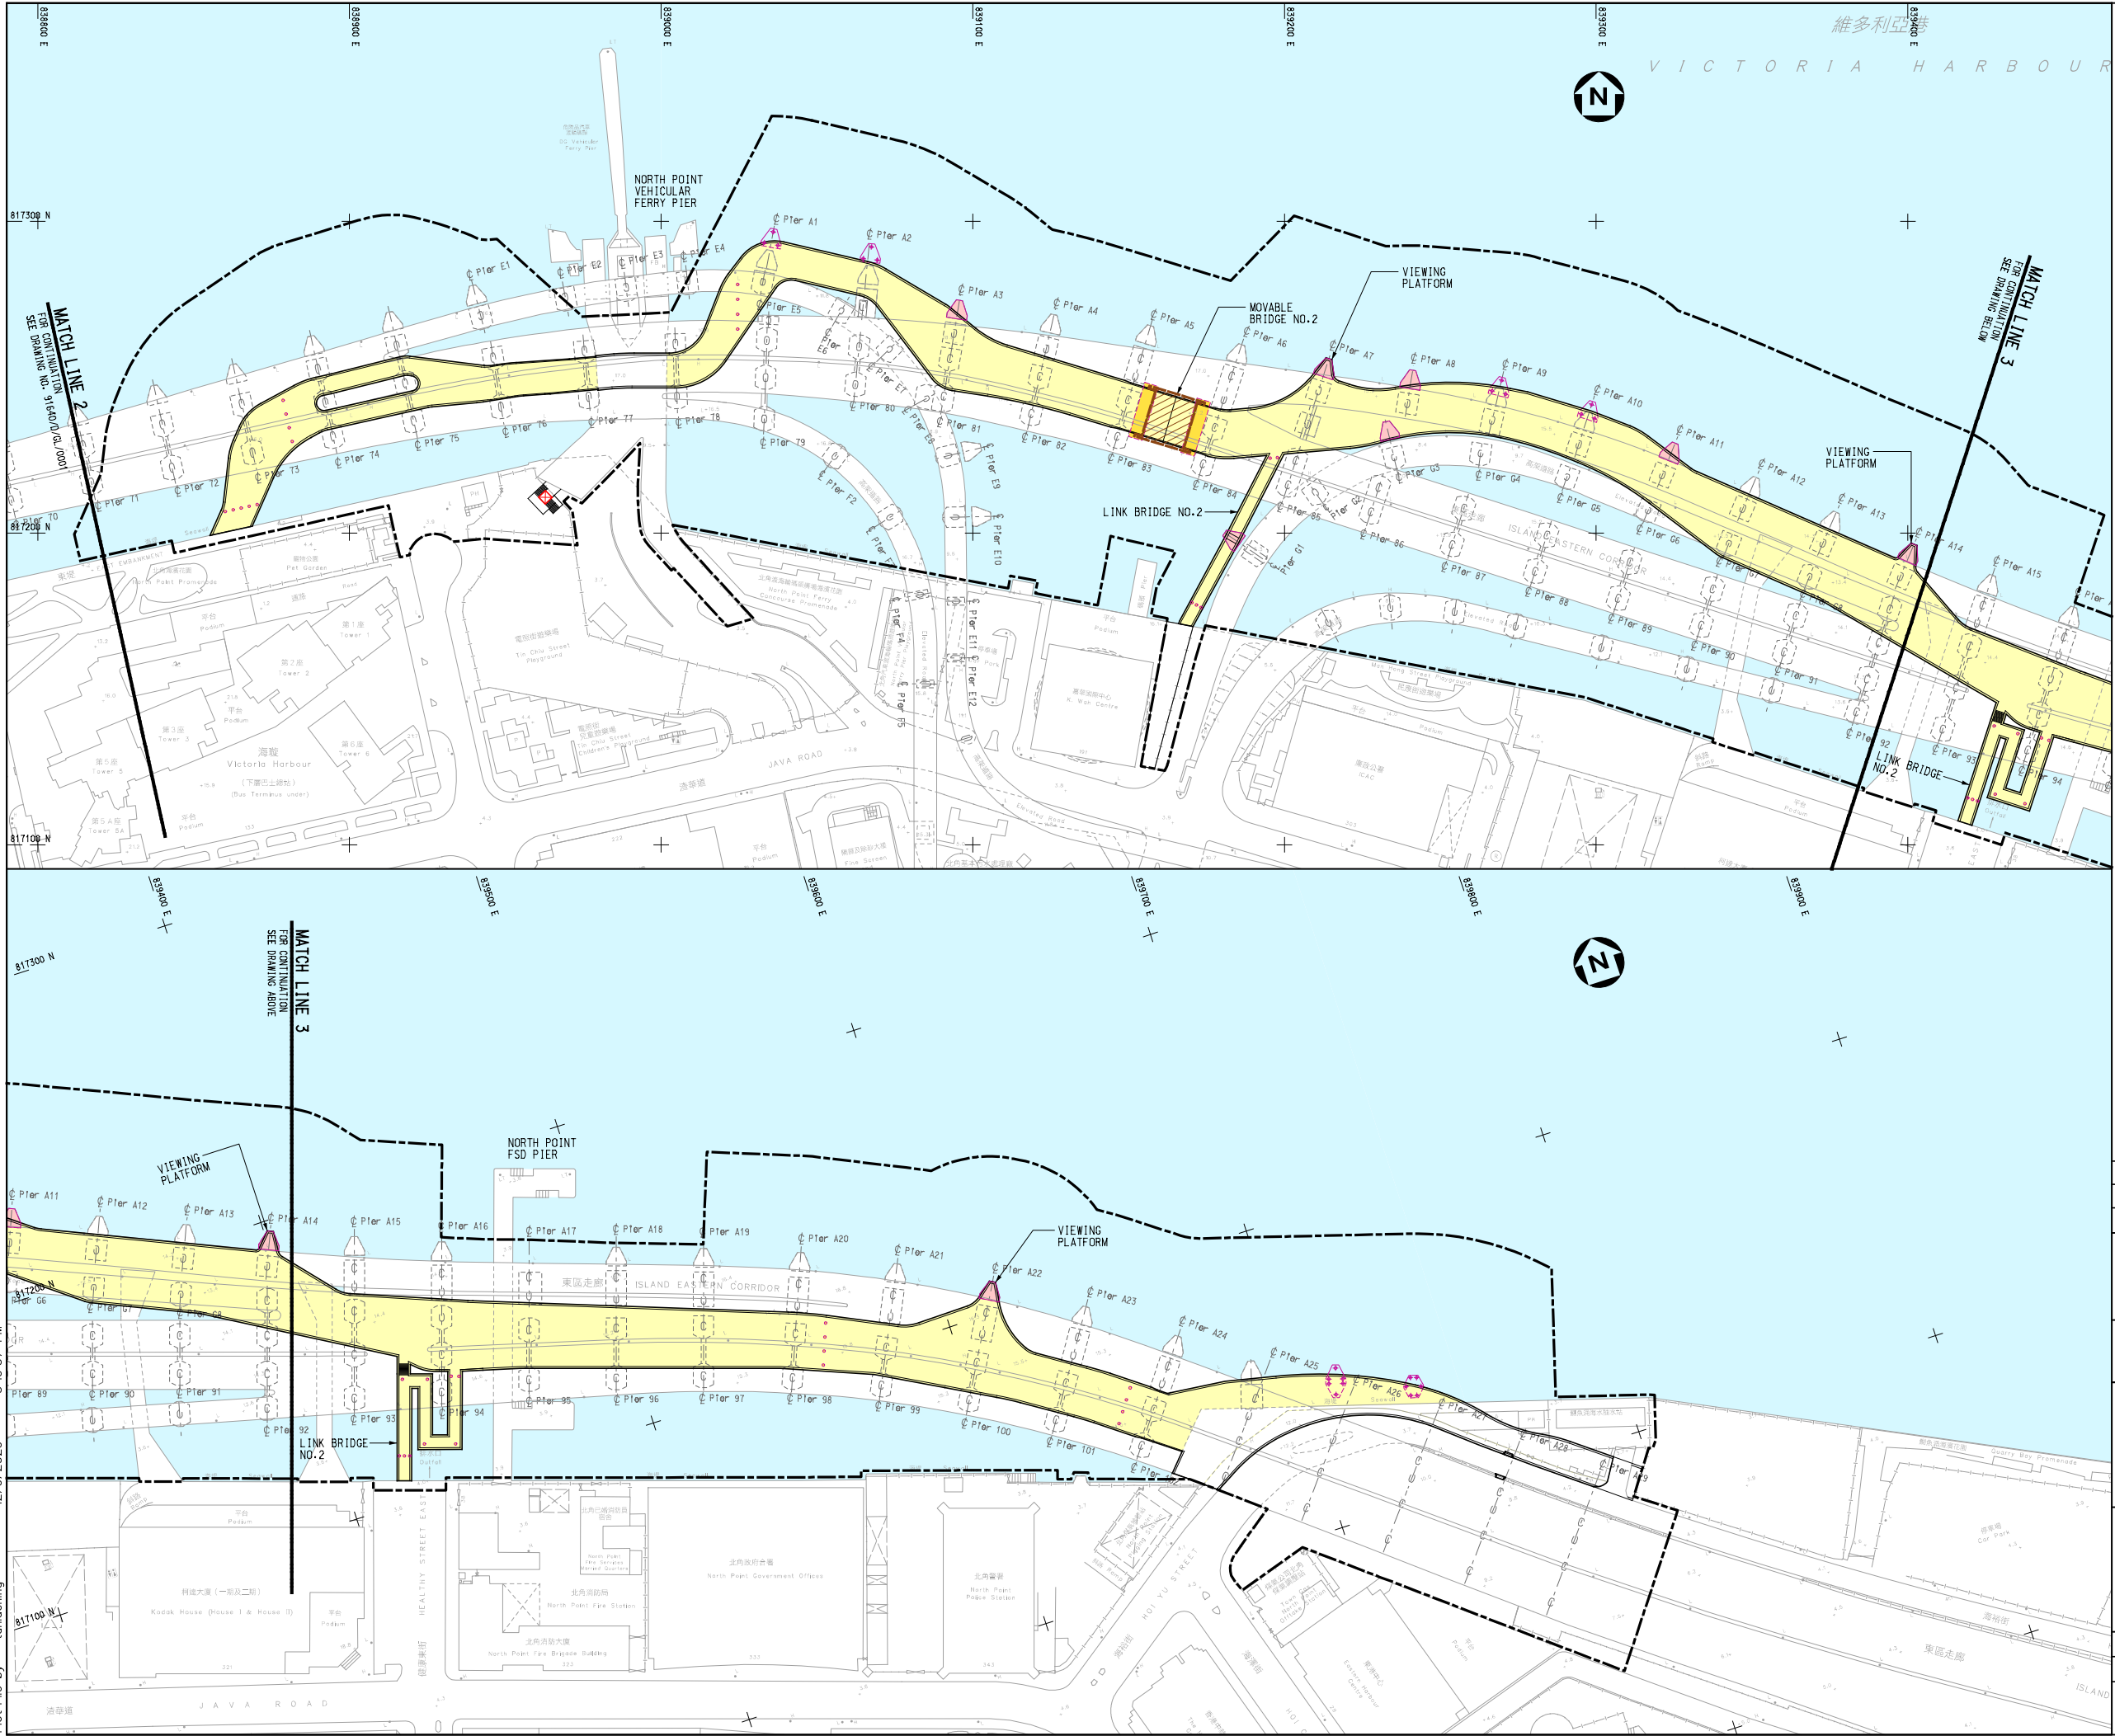

- LEGEND :**
- PROPOSED BOARDWALK
  - PROPOSED MOVABLE BRIDGE
  - PROPOSED LIFT
  - WORKS LIMIT
  - PROPOSED DOLPHIN
  - EXISTING DOLPHIN TO BE MODIFIED
  - PROPOSED SUBSTRUCTURE

Rev	Amendment	By	CHK.	App.	Date

Client  
 土木工程拓展署  
 Civil Engineering and Development Department

Project  
 Meinhardt Infrastructure and Environment Limited  
 邁達基達環境工程顧問有限公司

Project  
 PWP ITEM NO. 7873TH  
 BOARDWALK UNDERNEATH  
 ISLAND EASTERN CORRIDOR -  
 DESIGN AND CONSTRUCTION

Title  
 GENERAL LAYOUT PLAN

(SHEET 2 OF 2)

Drawn	CML	Checked	TC	Approved	DL
Scale	1:1000 (A3)	CAD File No.	91640-D-GL-0002.dgn	First Issued	xx/xx/2020
Drawing No.				91640/D/GL/0002	
© Copyright Reserved					Rev.
					A

Pen Table : K:\STANDARD\MICROSTATION\PLT\MELT.TBL  
 Plot Driver : K:\91640\_Boardwalk under IEC\CAD Admin\MEL\_91640\_A3\_BW.PLT  
 Plot File by : tanfanching 12/9/2020 5:10:57 PM